



PROPOSED SOCCER FIELD



PROPOSED SOFTBALL FIELD WITH DUGOUTS





PROPOSED WETLANDS OVERLOOK



HOT AIR BALLOON FESTIVAL



HORSES AND HOUNDS EVENT

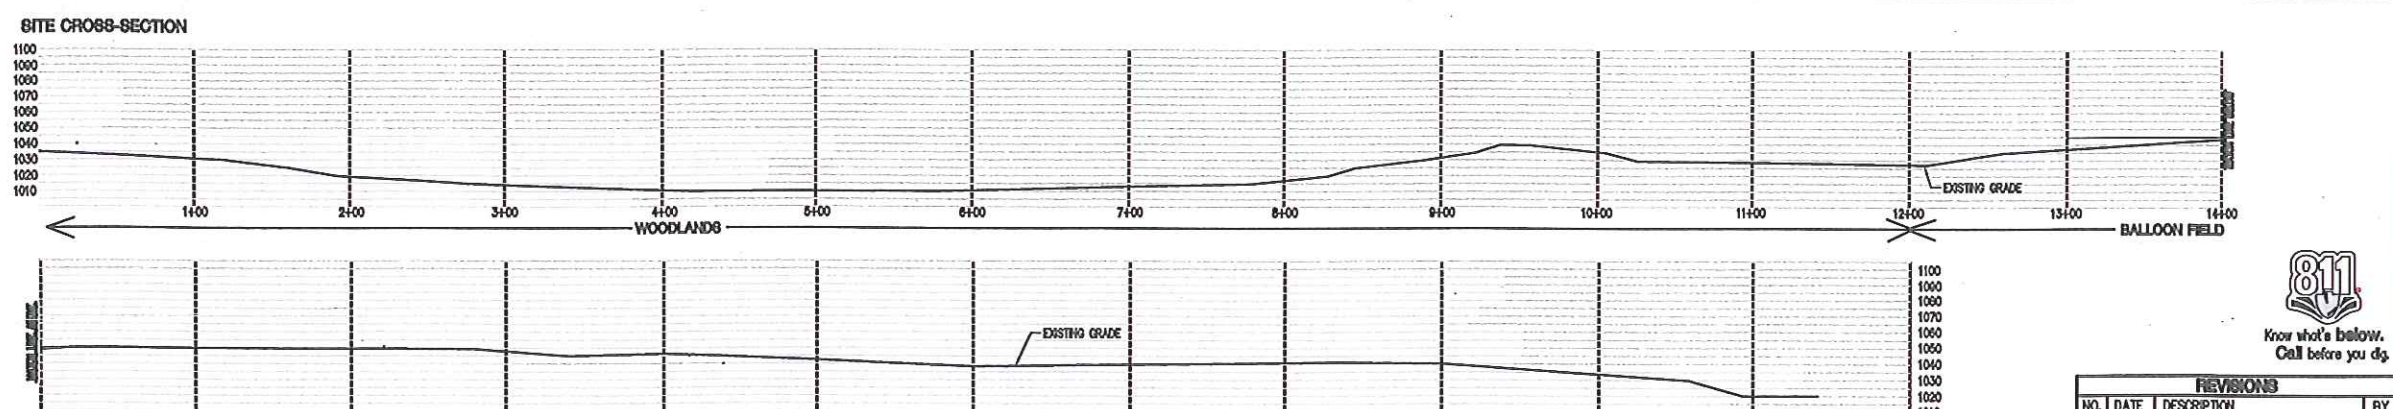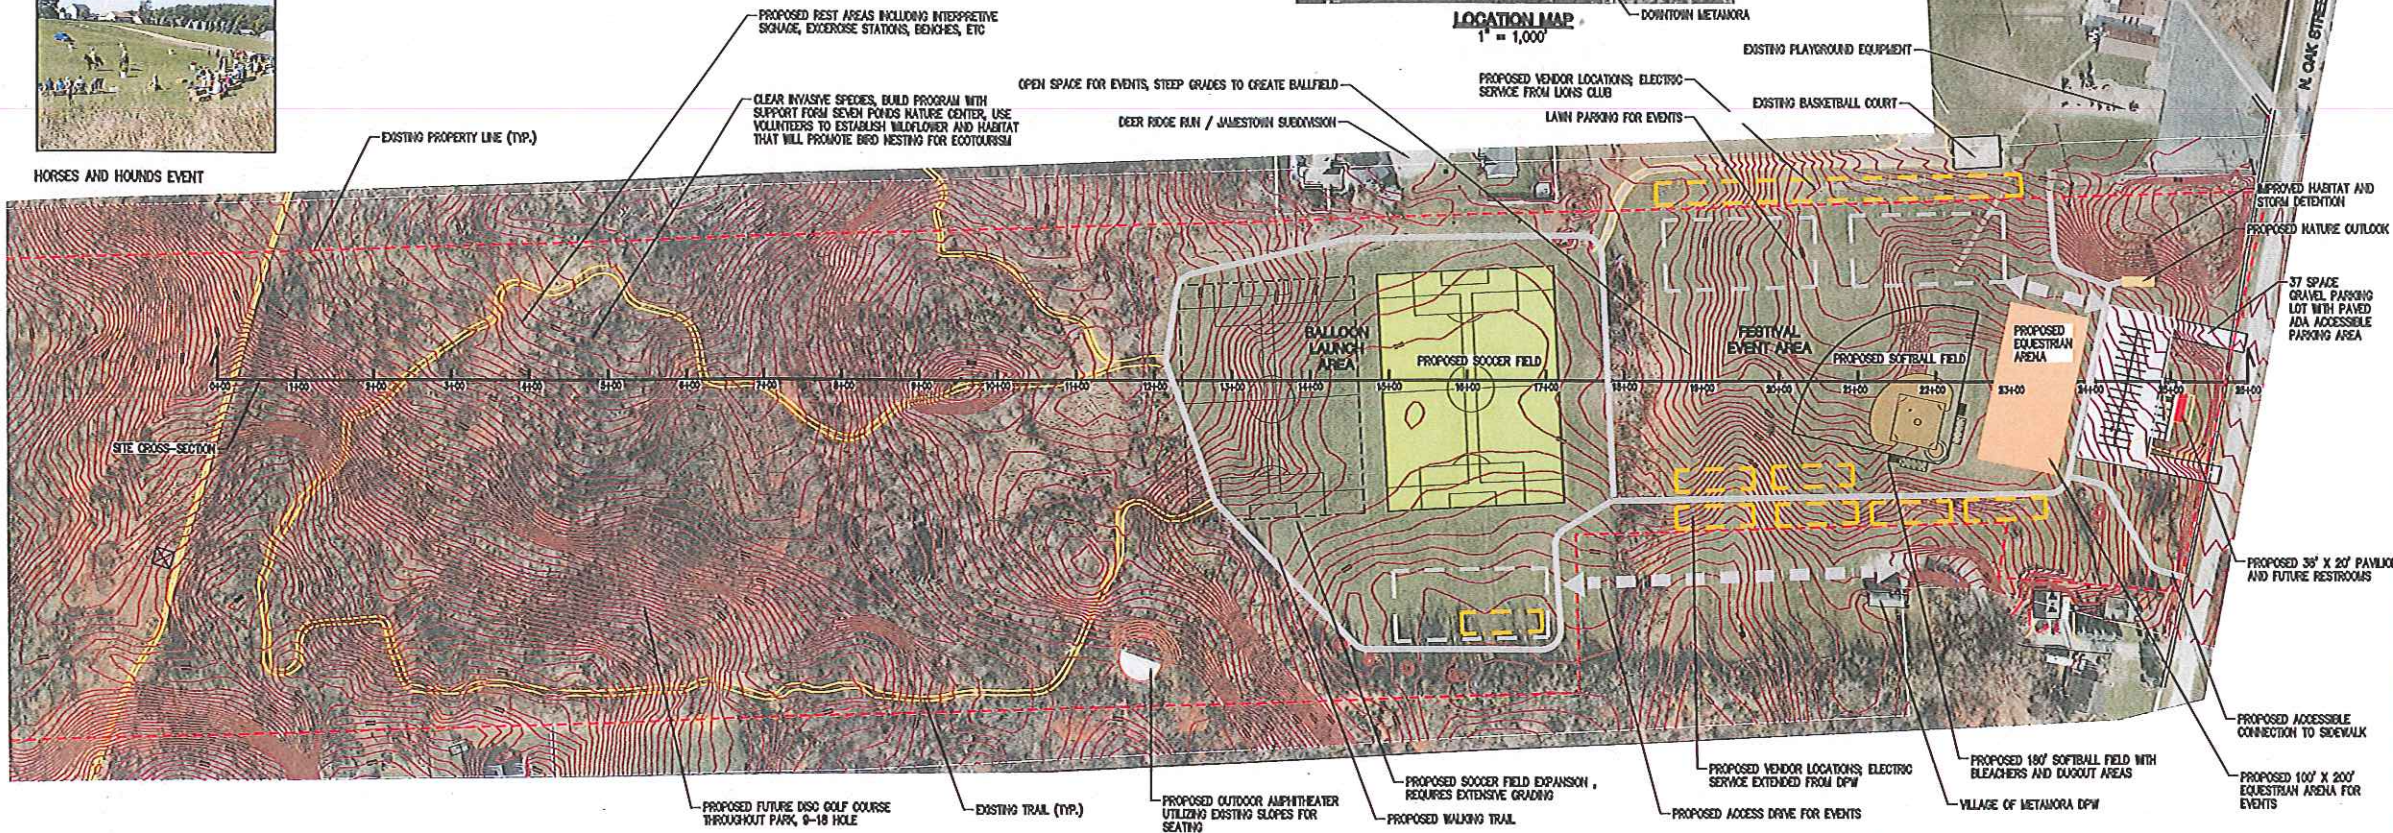

PLAN DATE: APRIL 2016
 PROJECT MGR: D.R.S.
 REMEMER: D.R.S.
 SCALE: 1" = 100'

ROWE PROFESSIONAL SERVICES COMPANY

O: (810) 341-7500
 F: (810) 341-7573
 www.roweps.com

The ROWE Building
 540 S. Saginaw St., Ste. 200
 Flint, MI 48502

PREPARED FOR
 VILLAGE OF METAMORA, MI
 PARK CONCEPTUAL LAYOUT
 SITE PLAN
 METAMORA, LAPEER COUNTY, MICHIGAN